


- Notes:
- 12V operation
 - 2 modes: Flash and Solid
 - Aproximate 90 flashes/minute with flash module
 - Rear facing lights can be changed color to match local laws
 - Strobe light bulbs can be installed to generate stroboscopic illumination. Must be ran as solid
 - 7 Way plug is used between assemblies when the trailer has detach points
 - If the BLU wire is taken by another function, a seperate module is used at the rear of the trailer
 - Clearance (BRN) lights must be ON to power the system

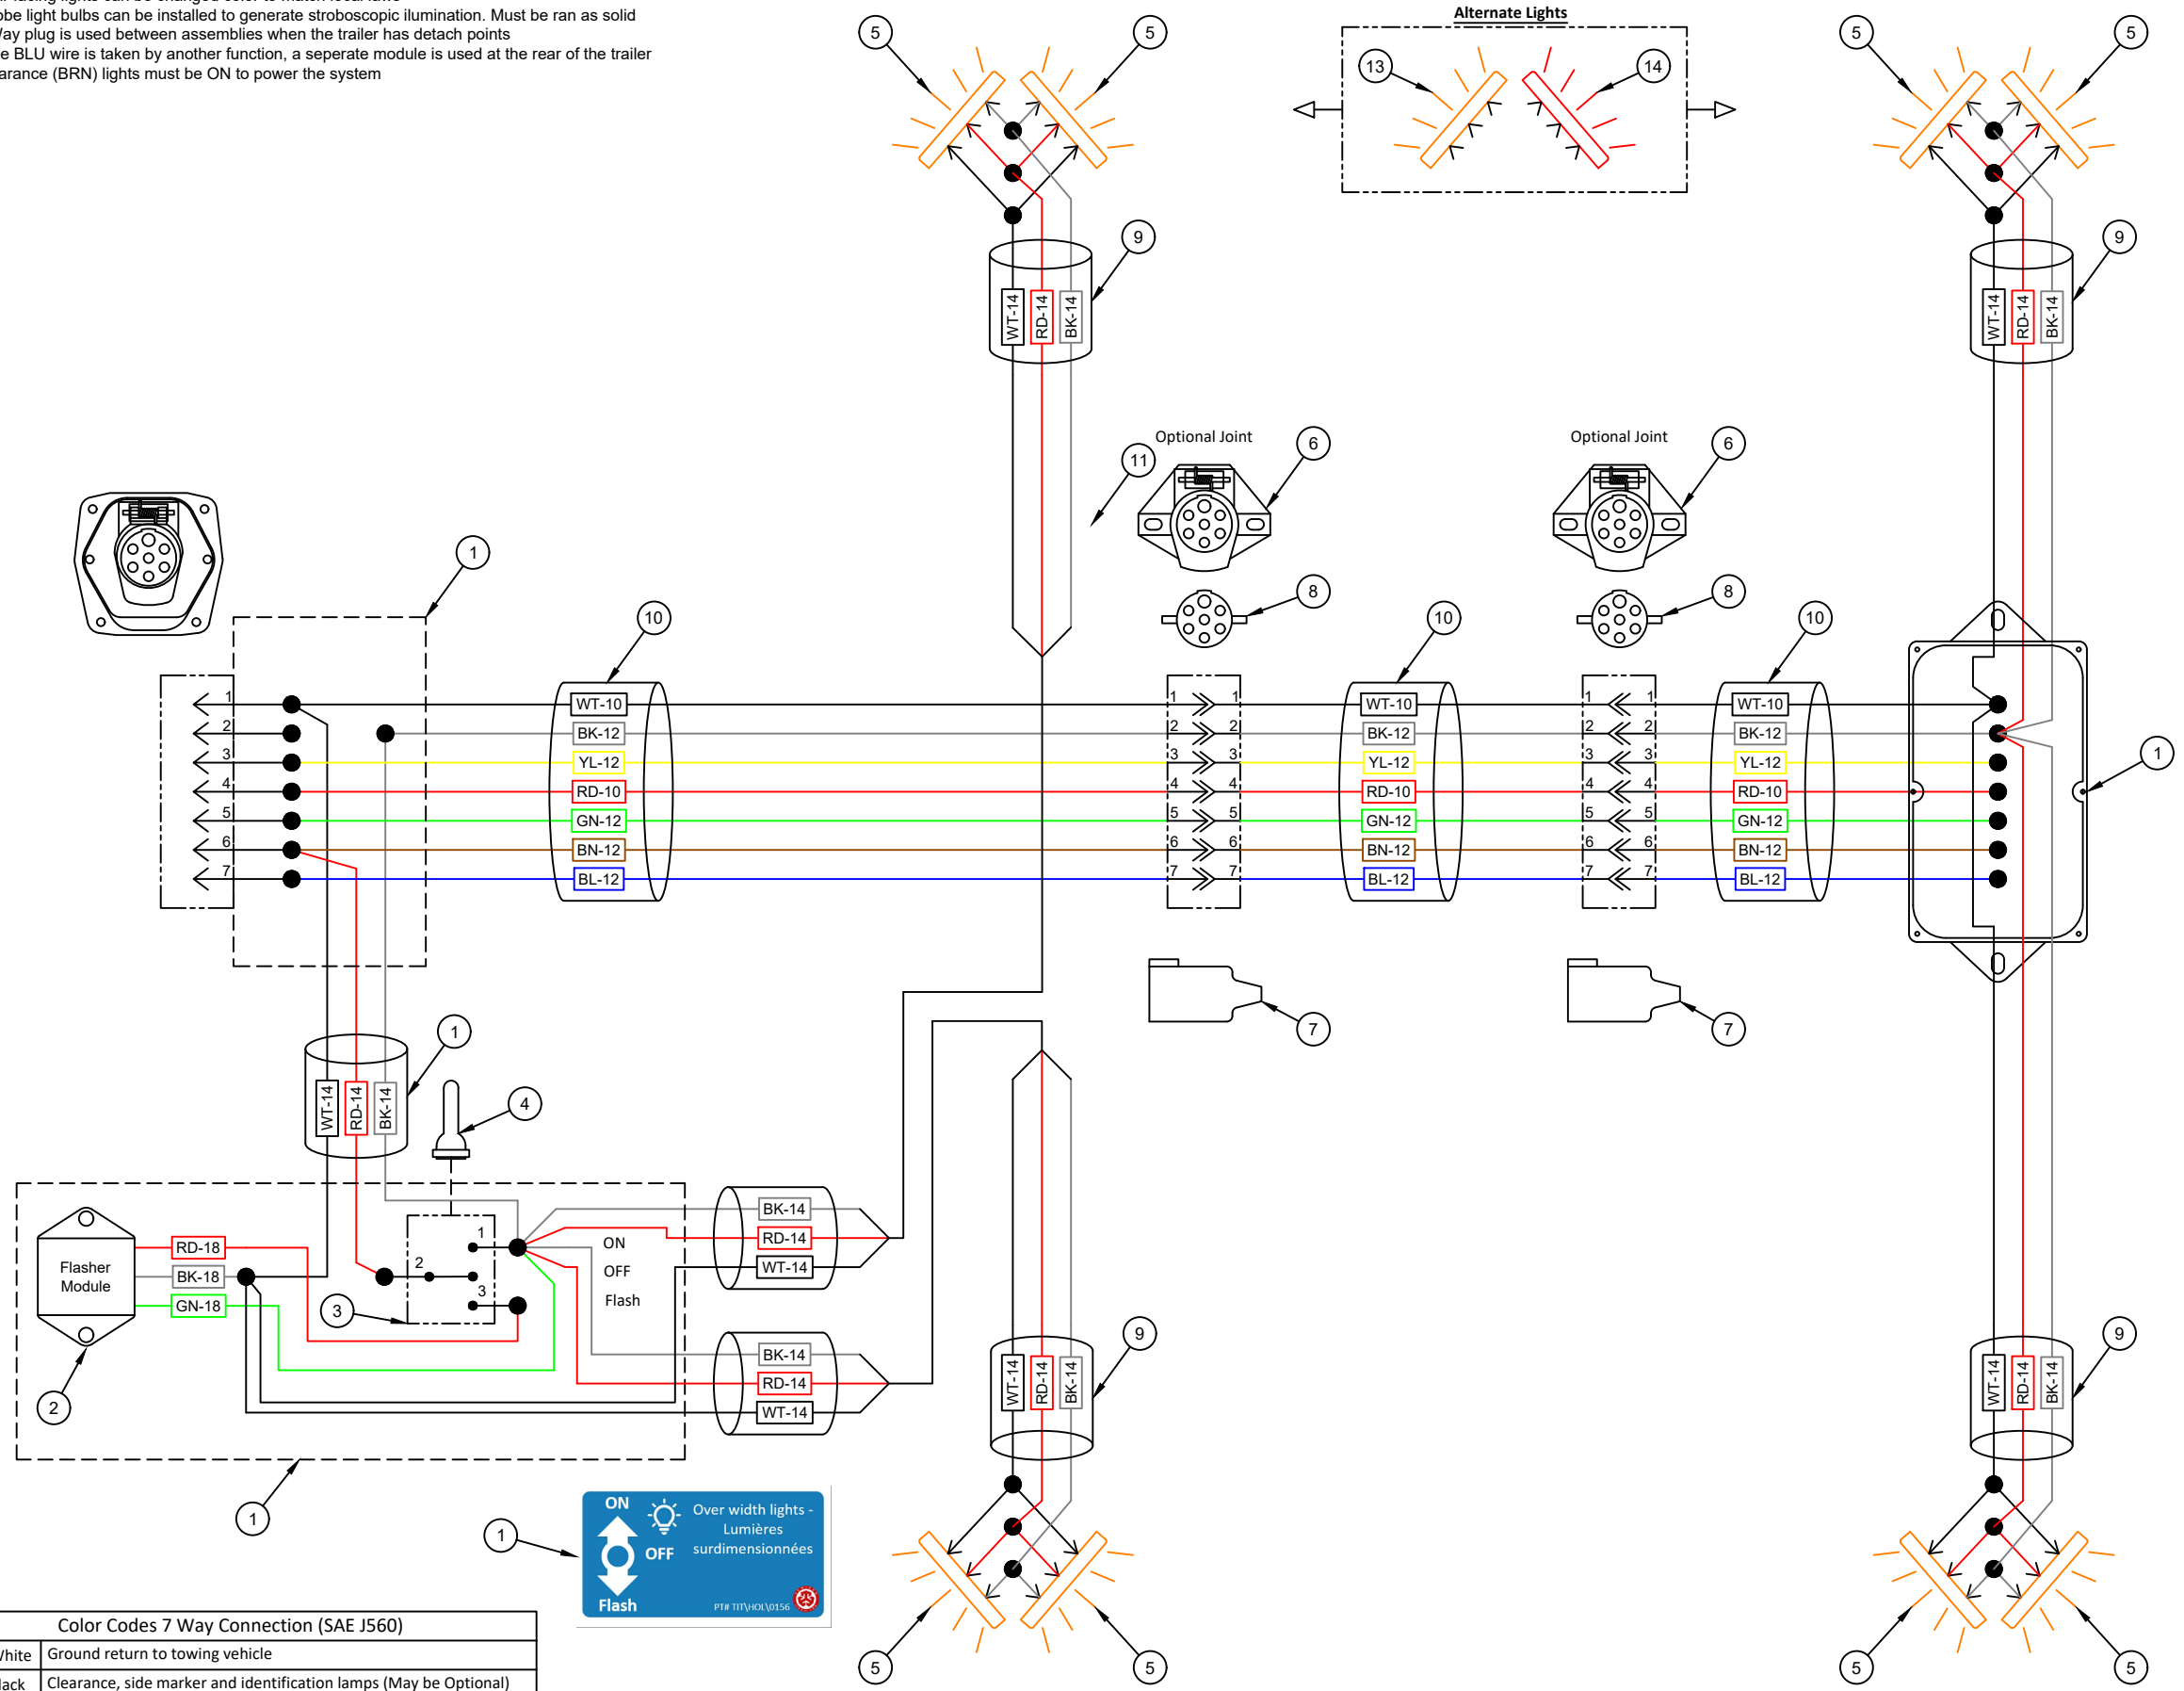

ITEM	QTE	# PIECE	DESCRIPTION
1	1	TITVHOL0156	Over width lights sticker 1.8" X 3.4" LG
2	1	ELE\CON\0528	FLASHER MODULE FOR LED LIGHTS, MAX 12 AMP.
3	1	ELE\CON\0531	TOGGLE SWITCH, UP:ON-CENTER:OFF-DOWN:ON
4	1	ELE\CON\0501	81264 = SILICONE SWITCH COVER BOOT.
5	8	LIT\UTL\0013	77353 = SUPER NOVA 4", Y, LED STROBE GROTE.
6	2	ELE\CON\0004	15-720, 670-72/670-79 = 7 WAY SOCKET.
7	2	ELE\CON\0010	670-722, 15-740 = 7 WAY SOCKET RUBBER BOOT.
8	2	ELE\CON\0021	(#15-730) = 7 WAY PLUG, W/CABLE GUARD
9	4	ELE\WIR\0750	INN\X4041 FLASHER EXTENSIBLE HARNESS 2 PLUGS 144"
10	1	ELE\WIR\0023	RE730-500,76210A5 = STDDUTY ELECTRIC WIRE,7W 6/12ga-1/10ga

Alternate Lights			
13	4	LIT\STT\0057	53253 = LED SUPER NOVA S/T/T LIGHT, Y, 4" 10 DIODE.
14	4	LIT\STT\0053	(#4050) = SIGNAL-STAT LED S/T/T LIGHT, R, 4" ROUND

Some provinces require the following:

- Non flashing lights
- Amber front facing light
- Red rear facing light

Simply replace the lights with the required ones and select the "ON" position to make them non flashing

Color Codes 7 Way Connection (SAE J560)		
WT	White	Ground return to towing vehicle
BK	Black	Clearance, side marker and identification lamps (May be Optional)
YL	Yellow	Left (R/S) turn signal and hazard lamps
RD	Red	Stop lamps and antilock braking system (ABS) (secondary power)
GN	Green	Right (C/S) turn signal and hazard lamp
BN	Brown	Tail and license plate, clearance and/or side marker lamps
BL	Blue	Continuous ABS primary power/auxiliary devices

Symbol Legend	
●	Junction
NC	No Connection
→	Connector
⬜	Outlines and enclosure

TEMISKO (1983) INC.
 91 RUE ONTARIO, NOTRE-DAME-DU-NORD, PQ, J0Z 3B0

Extendible Lights
Flash and Solid Illum. R1

Fichier :
 DESS.: PC Date: 22-04-05

Schematic :
SH0012